


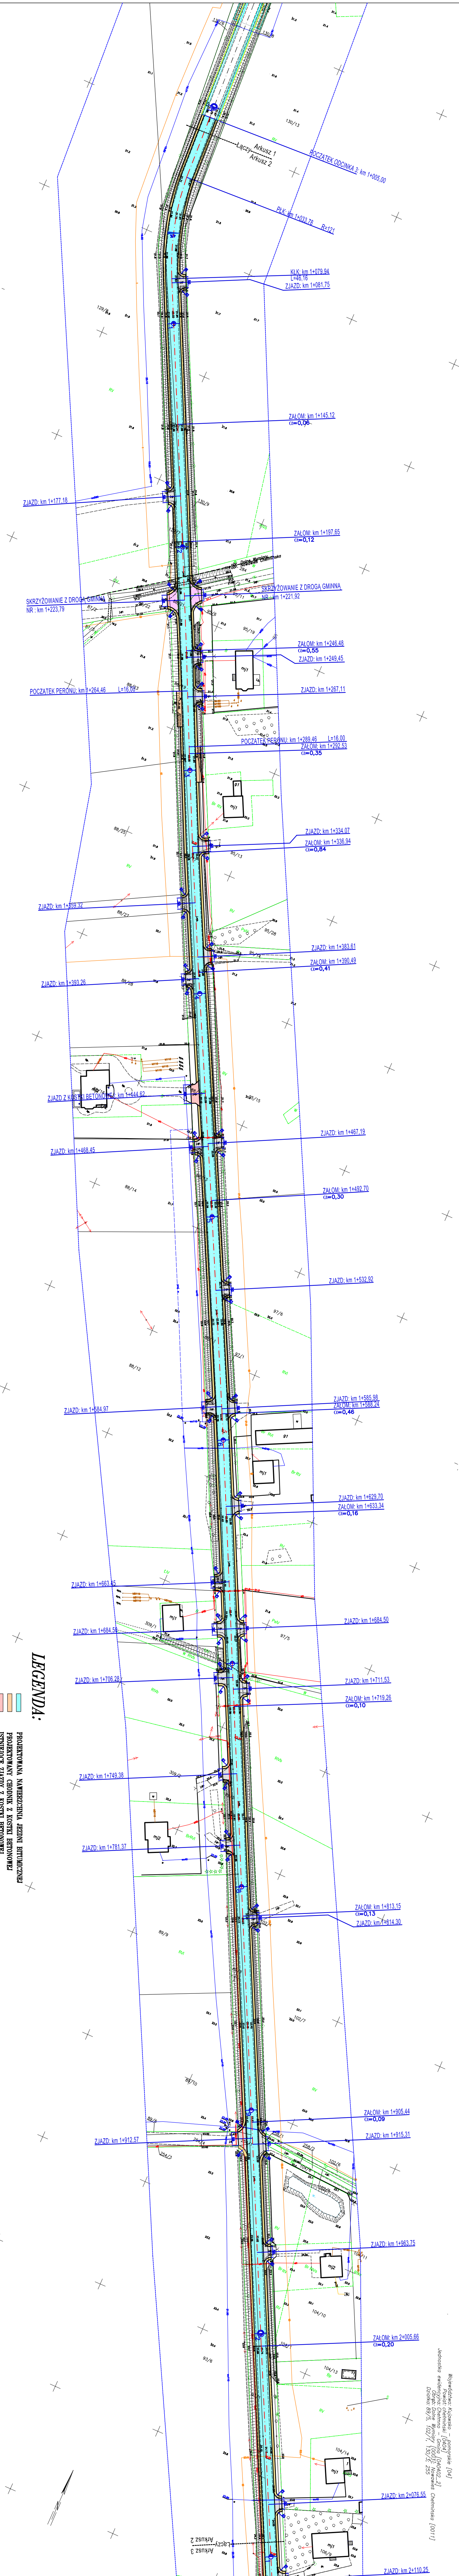

LEGENDA:

- PROJEKTOWANA NAWIERZCHNIA JEZDNI BITUMIENNA
